



COUNTY ROAD RIGHT-OF-WAY SURVEY FOR
DUCHESE COUNTY
SECTION 27, TOWNSHIP 2 SOUTH, RANGE 5 WEST
UINTAH SPECIAL BASE AND MERIDIAN

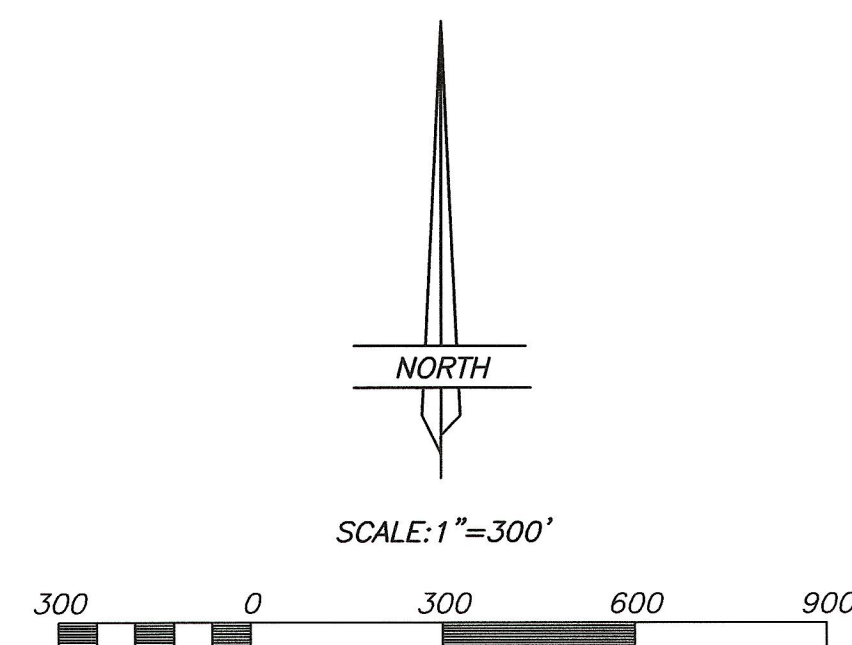

NUMBER	IC	CD	T'	R'	L'	LC'	E'	M'
C1	25°59'29"	N 12°59'30" W	99.93	433.00	196.42	194.74	11.38	11.09
C2	25°59'29"	N 12°59'30" W	92.32	400.00	181.45	178.90	10.51	10.25
C3	25°59'29"	N 12°59'30" W	84.70	367.00	166.48	165.06	9.65	9.40
C4	67°23'42"	S 33°23'28" E	244.74	367.00	431.69	407.23	74.12	61.66
C5	67°23'42"	S 33°23'28" E	266.74	400.00	470.51	443.85	80.78	67.21
C6	67°23'42"	S 33°23'28" E	288.75	433.00	509.32	480.46	87.45	72.75

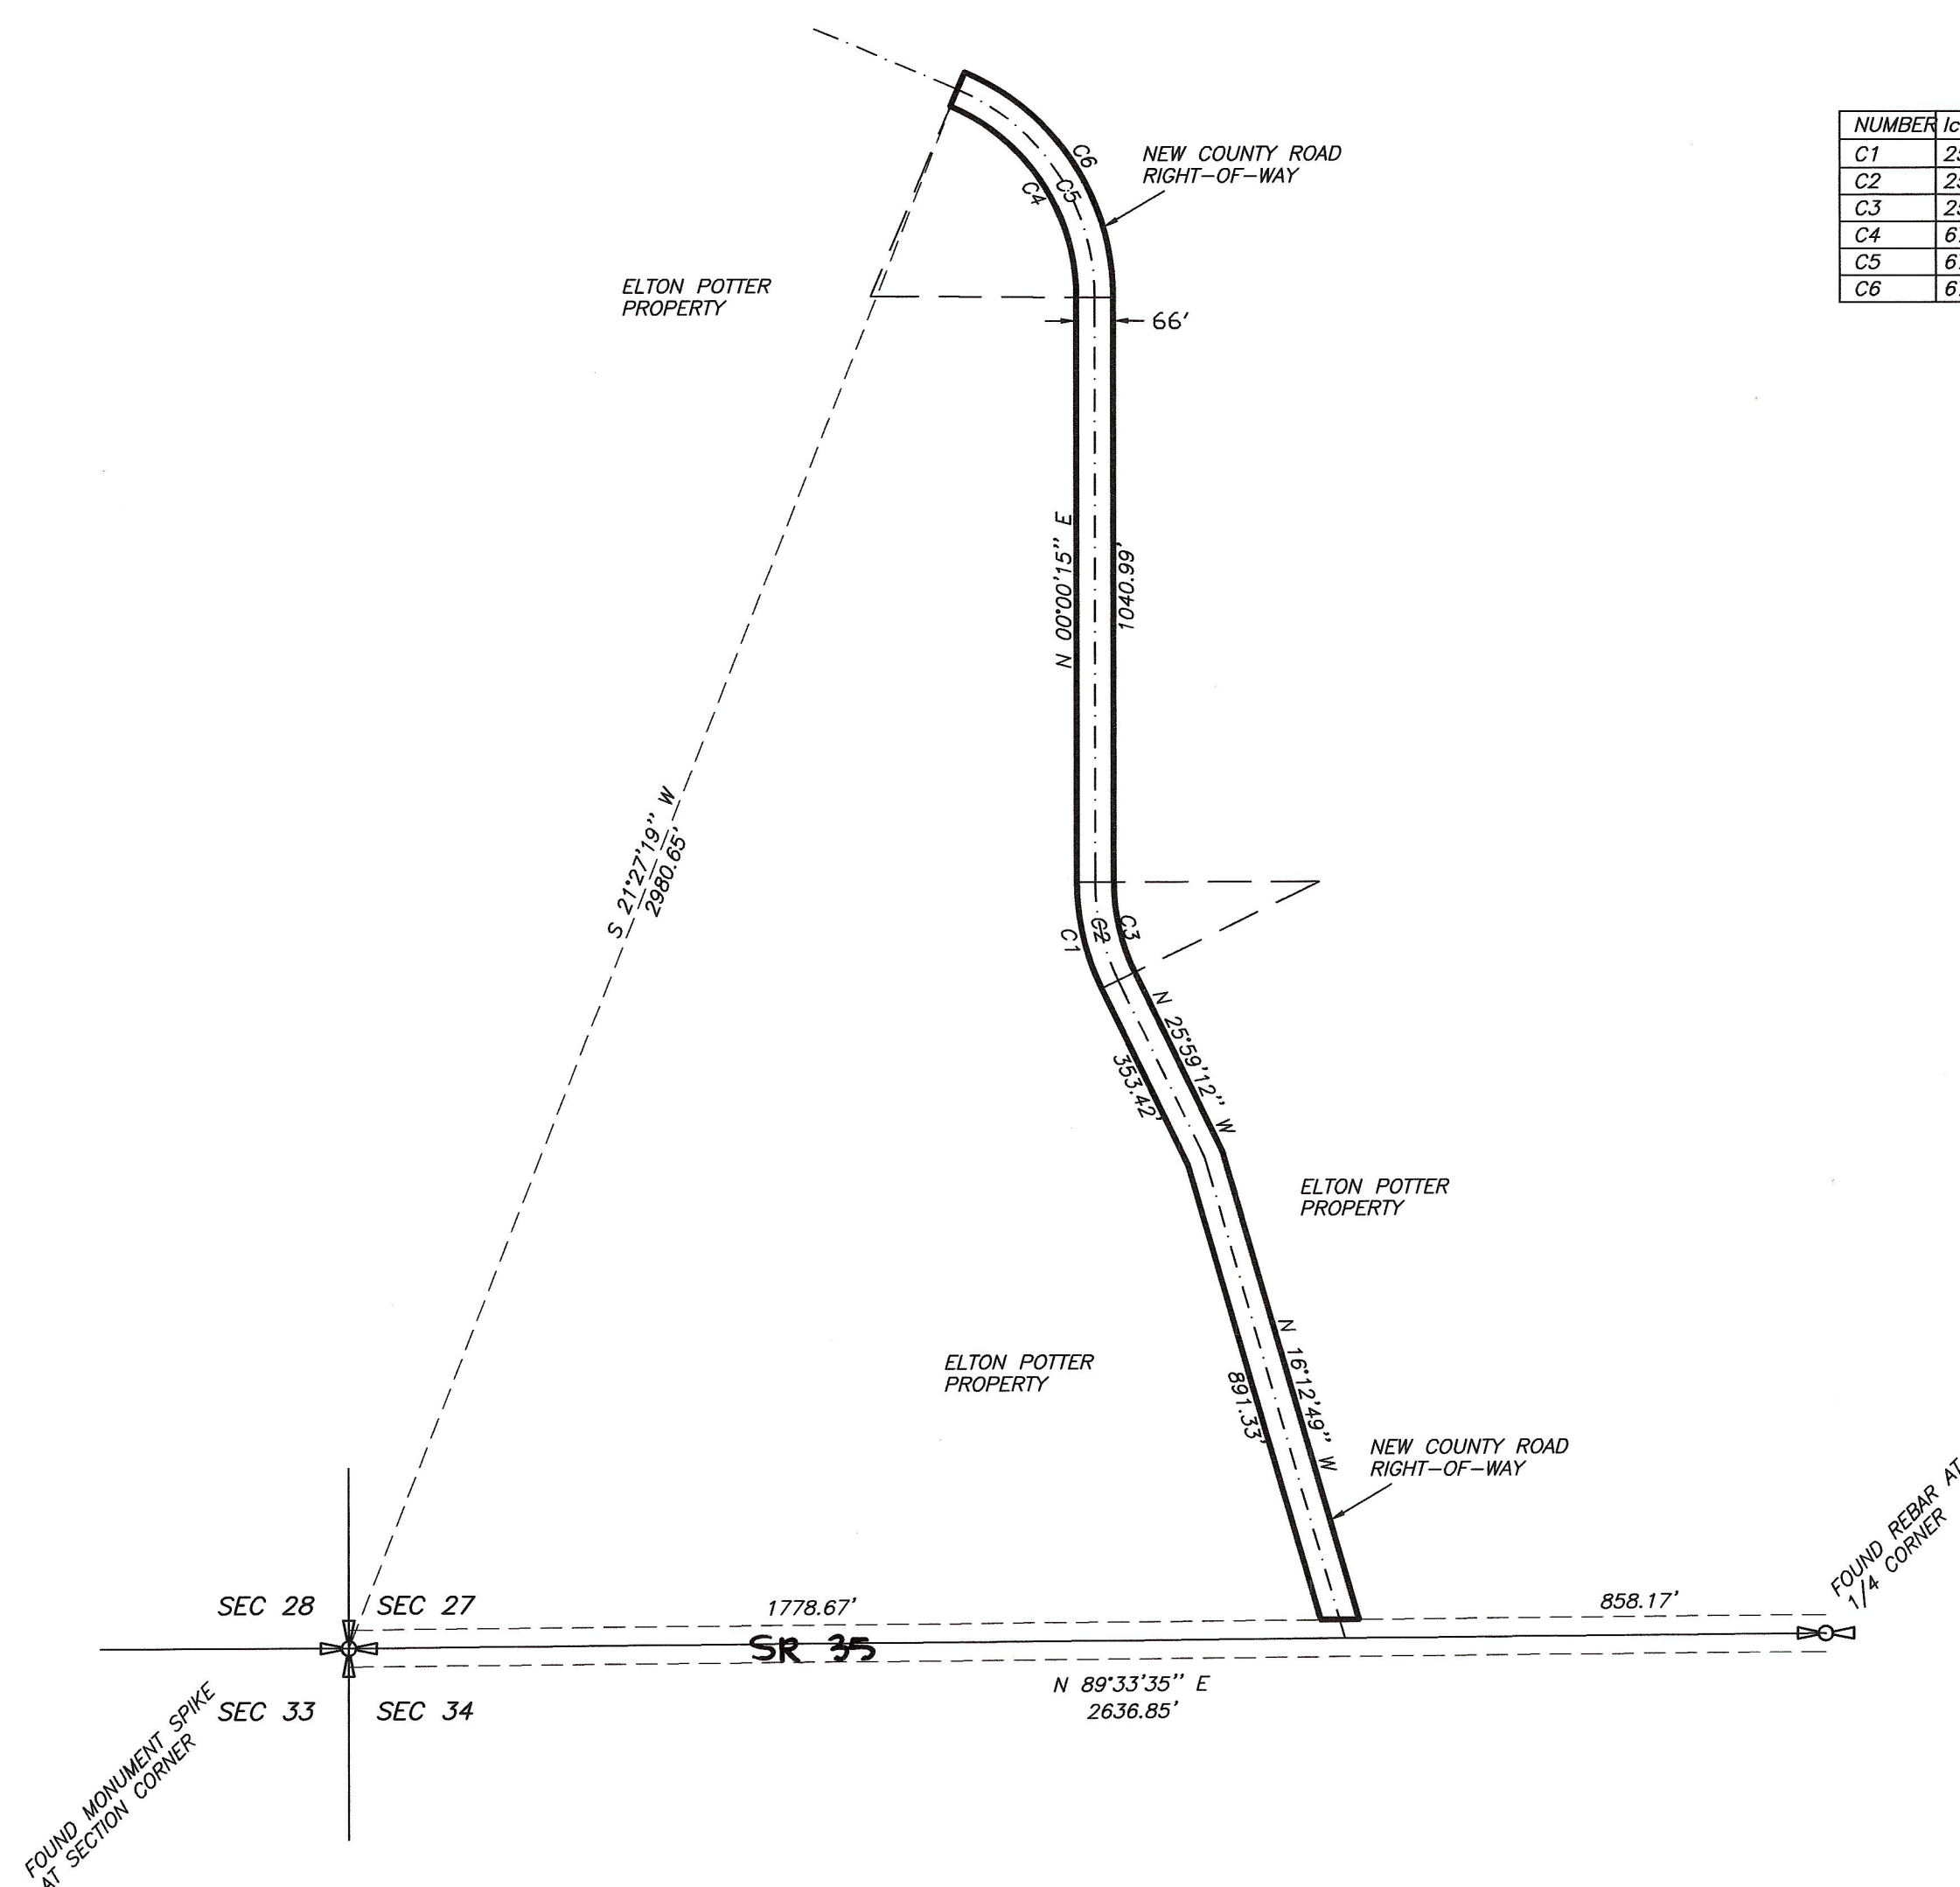

OWNER'S DEDICATION


Know all men by these presents: that we the undersigned, warrant ownership of the tracts of land shown hereon, and do hereby dedicate to the perpetual use of the public for construction and maintenance of a County Road those parcels of land shown on this plat as NEW COUNTY ROAD RIGHT-OF-WAY.

Landowner's Signatures: Elton L. Potter Date Acknowledged to Notary: 11-16-01 Notary's Initials: Carolyn Madsen

ACKNOWLEDGMENT


State of Utah }
County of Duchesne }

On the dates shown by each signature, personally appeared before me the signers of the above dedication who duly acknowledged to me that they did execute same.
My commission expires 5-2-2002 Carolyn Madsen
Notary Public

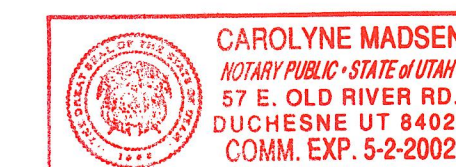

SURVEYOR'S CERTIFICATE

This is to certify that I have surveyed the right-of-way parcel shown on this plat, and that the monuments indicated were found or set during said survey, and that this plat accurately represents said survey to the best of my knowledge.

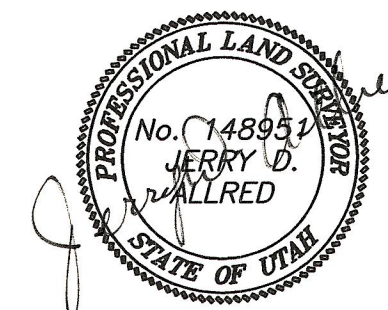

Jerry D. Allred, Duchesne County Surveyor
Utah Certificate Number 148951

COUNTY COMMISSION ACCEPTANCE

The dedication of the right-of-way parcel shown on this plat as part of Duchesne County Road Number 93, accepted by the Board of County Commissioners this 16 day of November, 2001.

Attest: Diana Frezza County Clerk Carolyn Madsen Chairman
Carolyn Madsen Commissioner Sam Stradinger Commissioner


COUNTY RECORDER'S CERTIFICATE

State of Utah }
County of Duchesne }

This is to certify that this plat was filed for recording in the County Recorder's office on the 19 day of November, 2001 at 4:31 pm o'clock and is duly recorded.

Book A361 Page 295-298
Filing No. 350581
Carolyn Madsen County Recorder
Carolyn Madsen by Carol Stradinger Deputy
Rec -0-
Request of Duchesne County.

County Road # 93

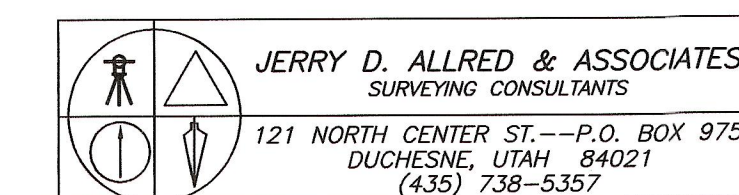

13 NOV 2001

87-122-057

COUNTY SURVEYORS FILE 1157